



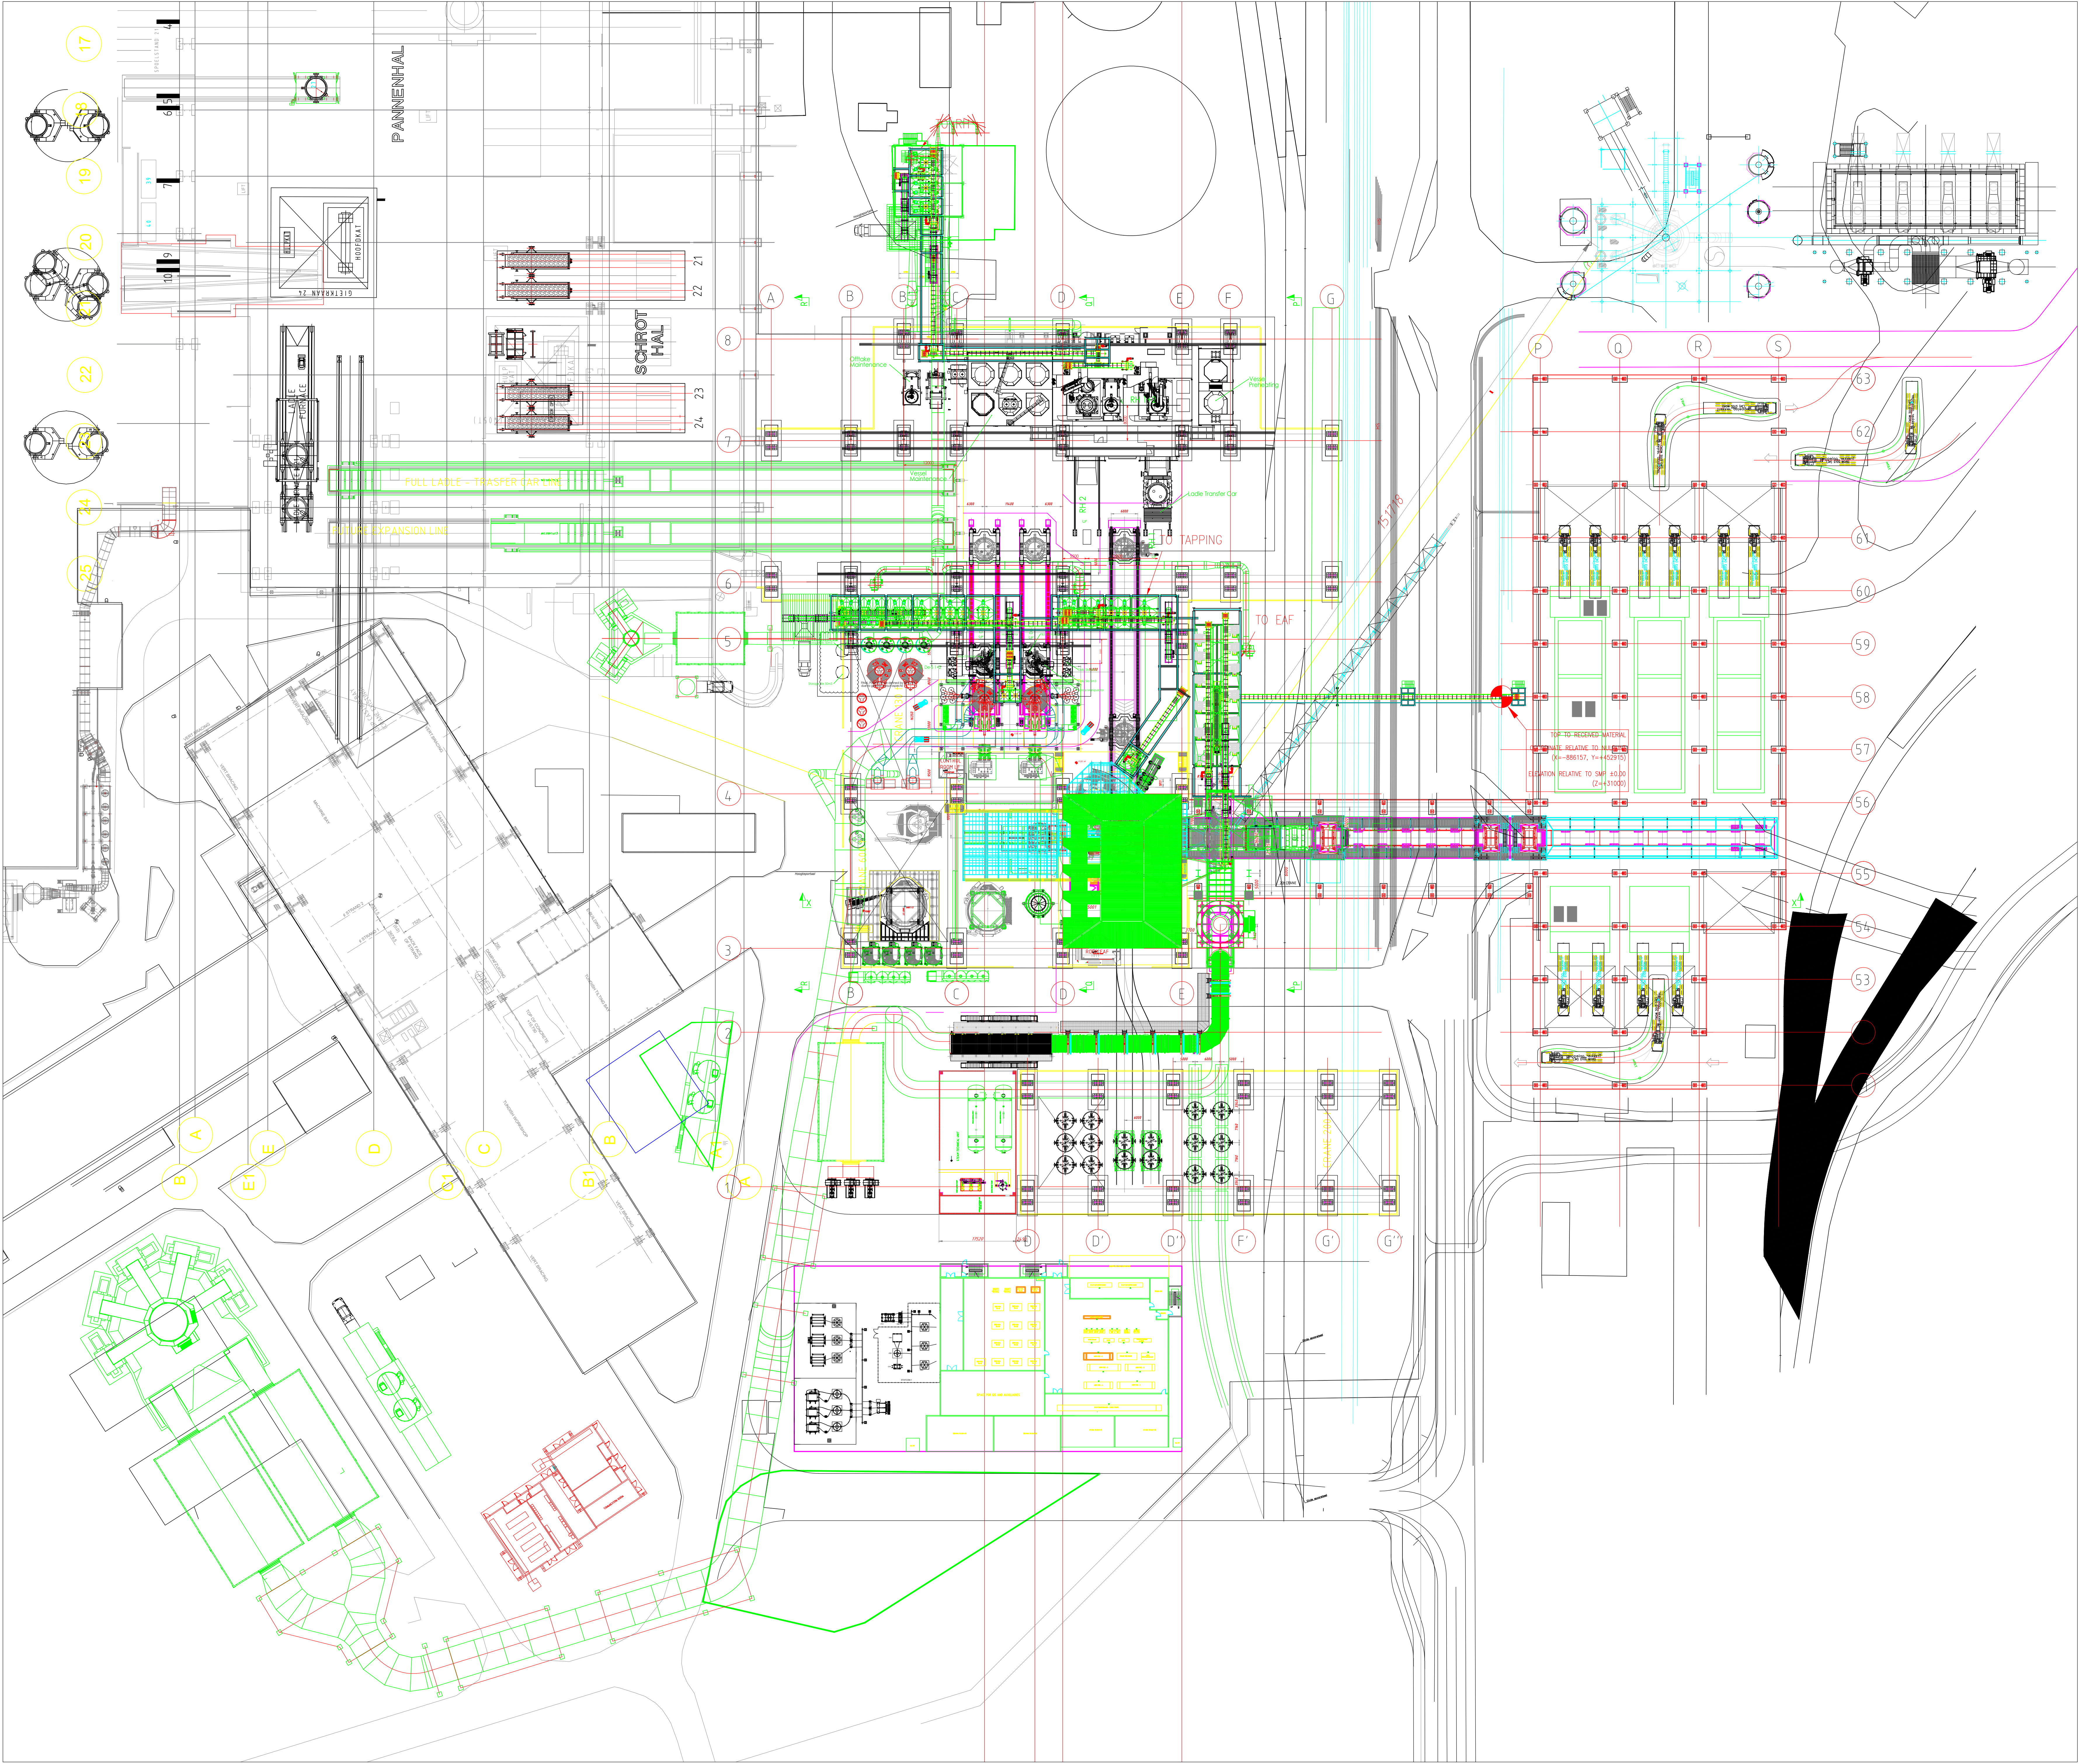

REFERENCE DRAWINGS		
WTP Overall Plot Plan	311M-W1-LAY-000001-001	J49132
MHS General Plant Layout & Section	311M-M1-LAY-000002-001	J49133
Layout 3351 RH Plant	311M-X0-LAY-311001-001	J49134
Consteel Layout Plant View	311M-C1-LAY-010001-001	J49136
Consteel Layout Main Sections Views	311M-C1-LAY-010002-001	J49137
EAF Layout Plant View	311M-E1-LAY-010001-001	J49138
EAF Layout Main Sections Views	311M-E1-LAY-010002-001	J49139
EAF Electrode Slipping Diagram	311M-E1-LAY-070001-001	J49140
General Layout EAF/Consteel Plant View	311M-G1-LAY-010001-001	J49141
General Layout EAF/Consteel Section View	311M-G1-LAY-010002-001	J49142
LF Layout Plant View	311M-L0-LAY-010001-001	J49143
LF Layout - Main Section Views	311M-L0-LAY-010002-001	J49144
LF Electrode Slipping Diagram	311M-L0-LAY-070001-001	J49145
Layout Vacuum Pump System-Main Views	311M-X0-LAY-311002-001	J49146

OMSCHRIJVING VAN DE WIJZIGINGEN		00	
INSTALL. BEH.	TEL.	BUREAU	DATUM
ARCHIEF CODE	SCHAKEL ORIG.		
CAD			
PREDI. METHODE			
TATA STEEL			
J49131			



01 PRELIMINARY		D. HANDE		G. CASSONNE		TODSCHIN		2024.03.03		APPROVAL	
REV.		DESCRIZIONE - Description		DIS - Draw		CONTR. - Check		WPR. - Approval		DATA - Date	
EN550 PER		Issued for									
Questo documento e le informazioni in esso contenute sono di esclusiva proprieta di TENOVIA S.p.A. Ne e vietata la copia, riproduzione, pubblicazione, divulgazione, ed uso, anche parziale, per scopi diversi da quello per cui e stato prodotto, senza autorizzazione scritta.											
This document and all information therein are the exclusive property of TENOVIA S.p.A. and must not be copied, reproduced, or used, also extract for any purpose other than for which the document is provided without TENOVIA's written authorization.											
tenovia											
Headquarters via Garenzeno, 58 21053 Castelleone (VA) / Italy ISO 9001:2015											
NUMERO COMMESSA Job Number		DESCRIZIONE COMMESSA HERACLLESS									
SCALA Scale		CLIENTE TATA SEEL NETHERLANDS				LOCALITA' Location: IJMUUDEN					
FORM Size		OVERALL PLOT PLAN PLAN									
PESO TOTALE(Kg) Total Weight (kg)		M N°311M-G0-LAY-131106-001									
REV. 01		FIG. 1 of 3									
FORMATO A0(841x1189)-UNI 936 4											

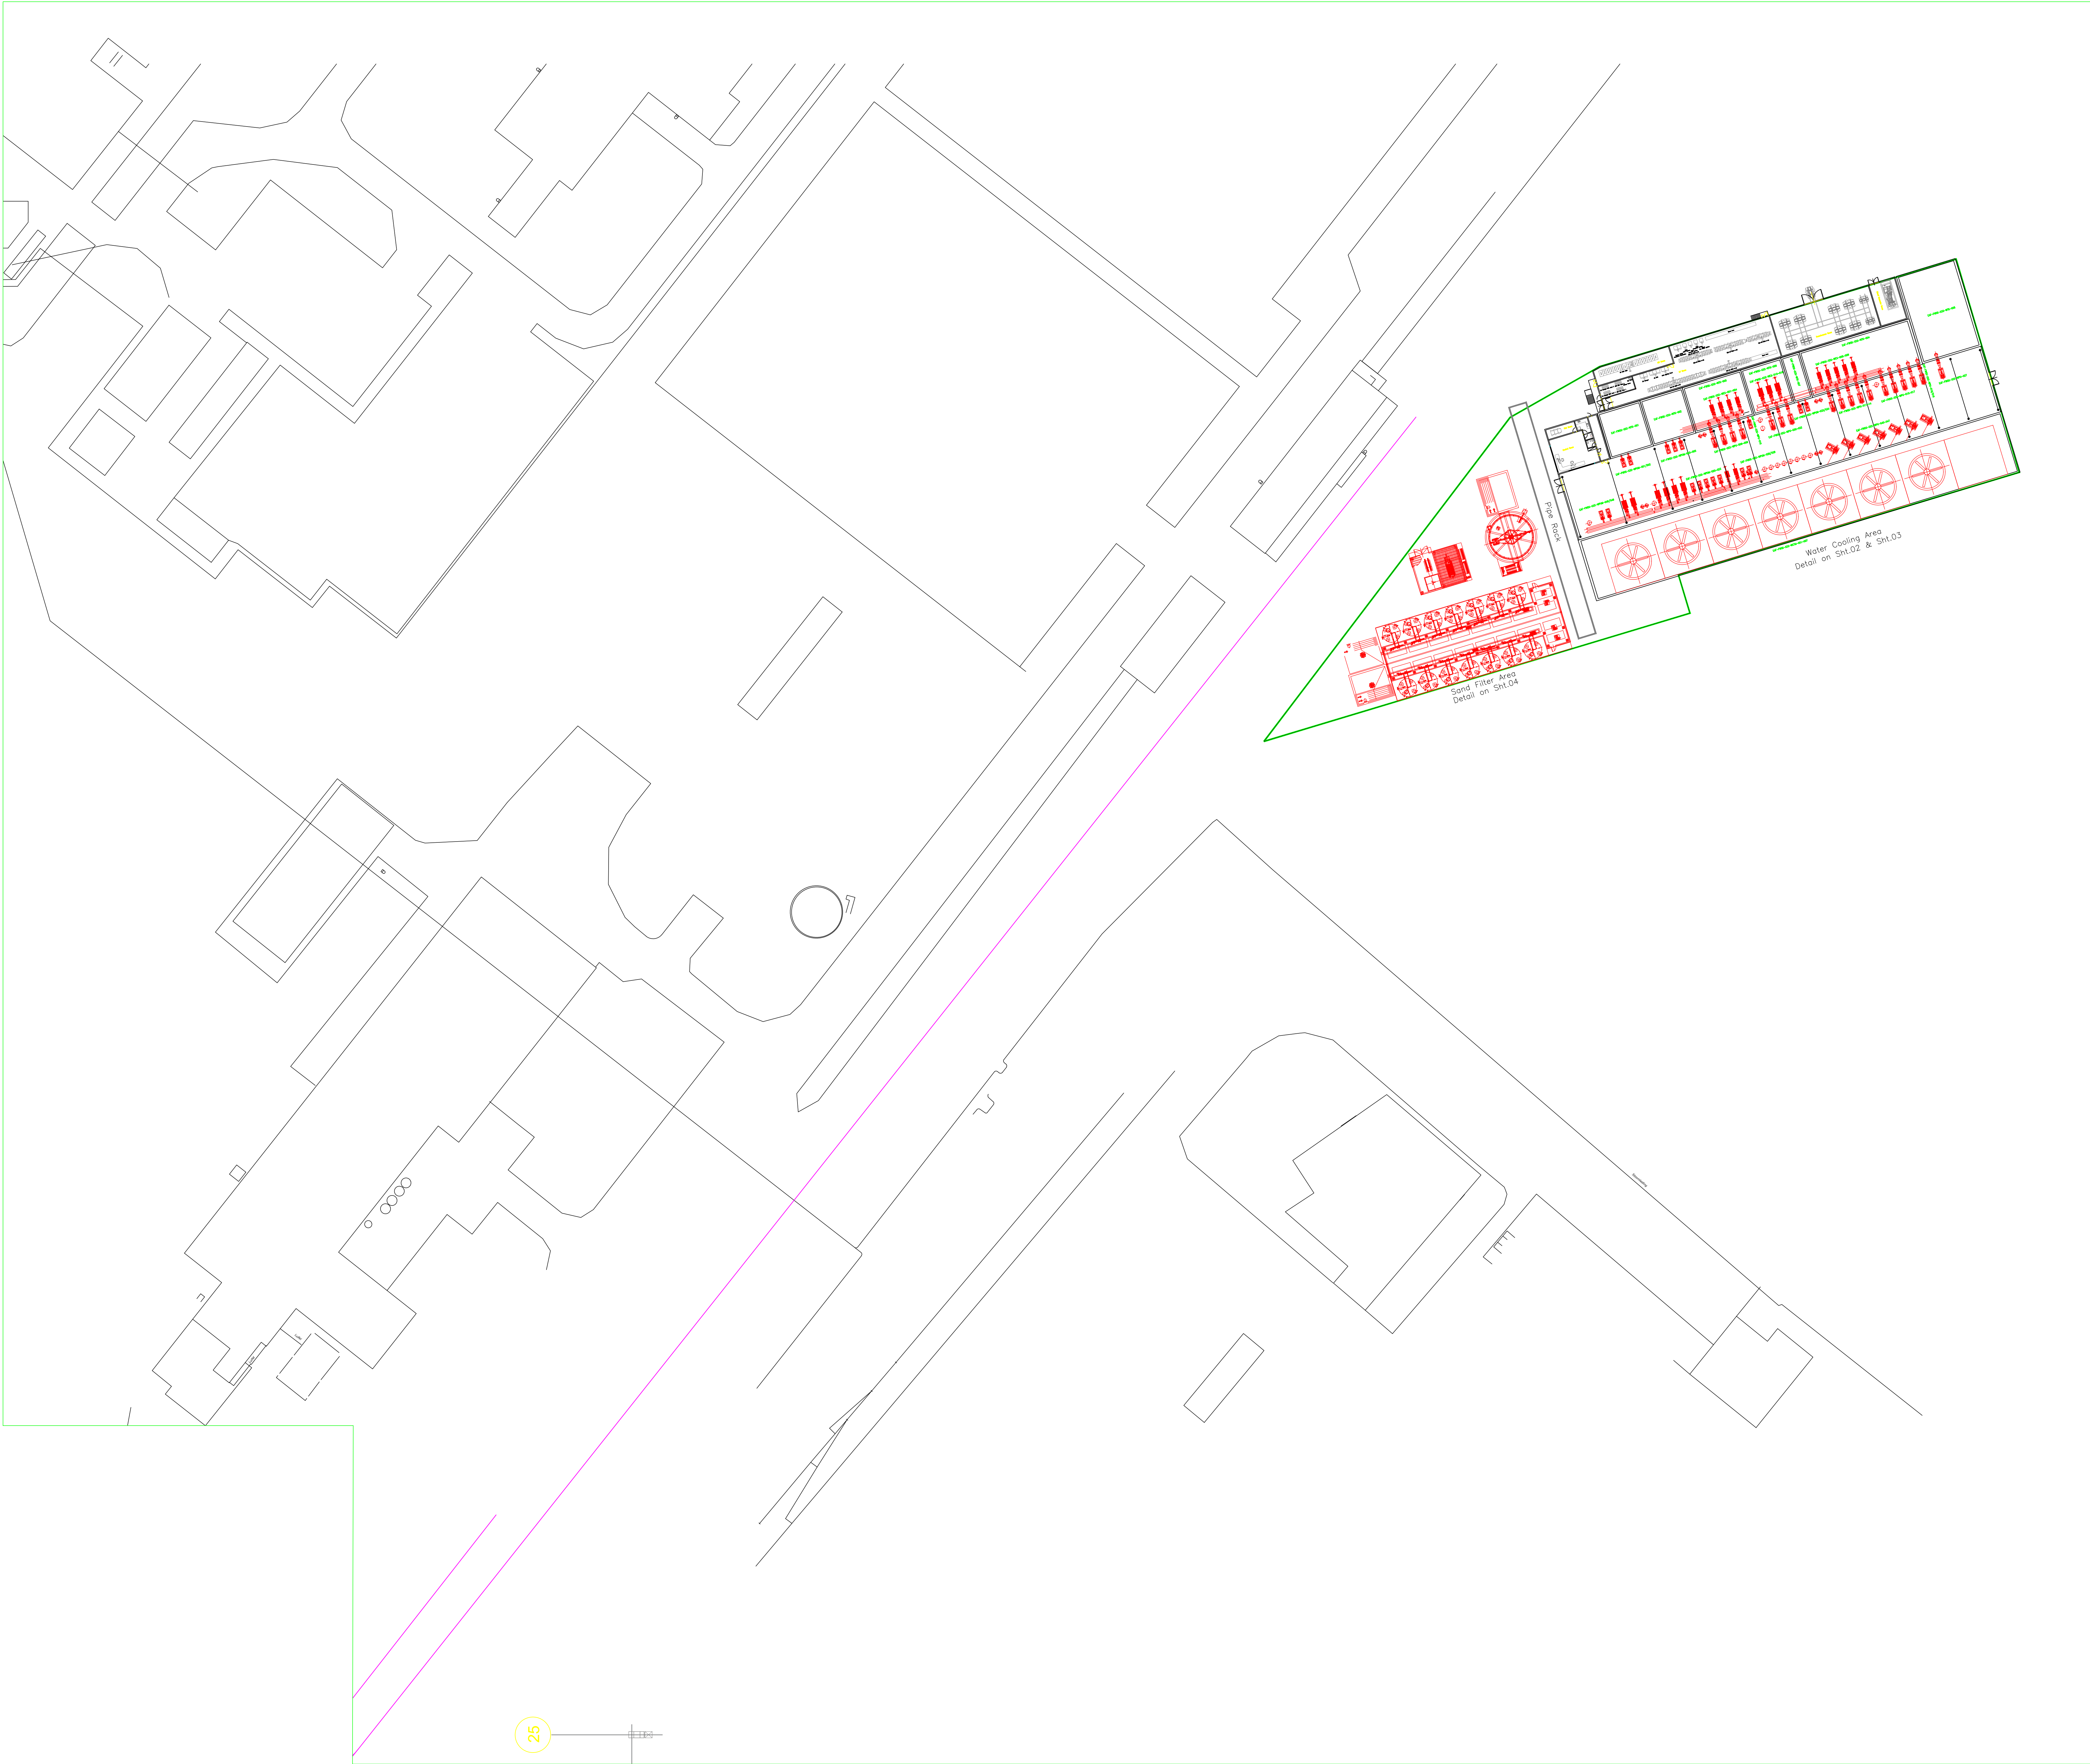

REFERENCE DRAWINGS		
WTP Overall Plot Plan	311M-W1-LAY-000001-001	J49132
MHS General Plant Lay-out & Section	311M-M1-LAY-000002-001	J49133
Layout 3351 RH Plant	311M-X0-LAY-311001-001	J49134
Consteel Layout Plant View	311M-C1-LAY-010001-001	J49136
Consteel Layout Main Sections Views	311M-E1-LAY-010002-001	J49137
EAF Layout Plant View	311M-E1-LAY-010001-001	J49138
EAF Layout Main Sections Views	311M-E1-LAY-010003-001	J49139
EAF Electrode Slipping Diagram	311M-E1-LAY-070001-001	J49140
General Layout EAF/Consteel Plant View	311M-G1-LAY-010001-001	J49141
General Layout EAF/Consteel Section View	311M-G1-LAY-010002-001	J49142
LF Layout Plant View	311M-L0-LAY-010001-001	J49143
LF Layout - Main Section Views	311M-L0-LAY-010002-001	J49144
LF Electrode Slipping Diagram	311M-L0-LAY-070001-001	J49145
Layout Vacuum Pump System-Main Views	311M-X0-LAY-311002-001	J49146

OMSCHRIJVING VAN DE WUDBEKEN		CD		WIZ	
INSTALL. BEH.	TEL.	BUREAU	DATUM	BETEK./GEC./VERANTWOORDELIJKE	WIZ
ARBEID CODE				SCHAAL ORIG.	PROJ. METHODE
TATA STEEL					
J49131					

REV.		DIS.		CONTR.		WPR.		DATA		EMISSO PER	
DESCRIZIONE - Description		Draw		Chg'd		Appr'd		Date		Issued for	
Questo documento e le informazioni in esso contenute sono di esclusiva proprieta di TENOVIA S.p.A. Ne e' vietata la copia, riproduzione, pubblicazione, divulgazione, o uso, anche parziale, per scopi diversi da quelli per cui e' stato preparato, senza autorizzazione scritta. This document and all information therein are the exclusive property of TENOVIA S.p.A. and must not be copied, reproduced, or used, also extract for any purpose other than for which the document is provided without TENOVIA's written authorization.											
tenovia		Headquarters via Gorenzeno, 58 21053 Castelleone (VA) / Italy ISO 9001:2015									
NUMERO COMMESSA Job Number		DESCRIZIONE COMMESSA Job Description									
SCALA 1:500 Scale		CLIENTE Customer				LOCALITA' Location					
FORM A0 Size		TATA STEEL NETHERLANDS IJMUIDEN									
PESO TOTALE(KG) Total Weight (kg)		OVERALL PLOT PLAN									
REV. 01		Nr 311M-G0-LAY-131106-001				FIG. 2		DI 3		REV. 01	
FORMATO A0(841x1189)-UNI 936											

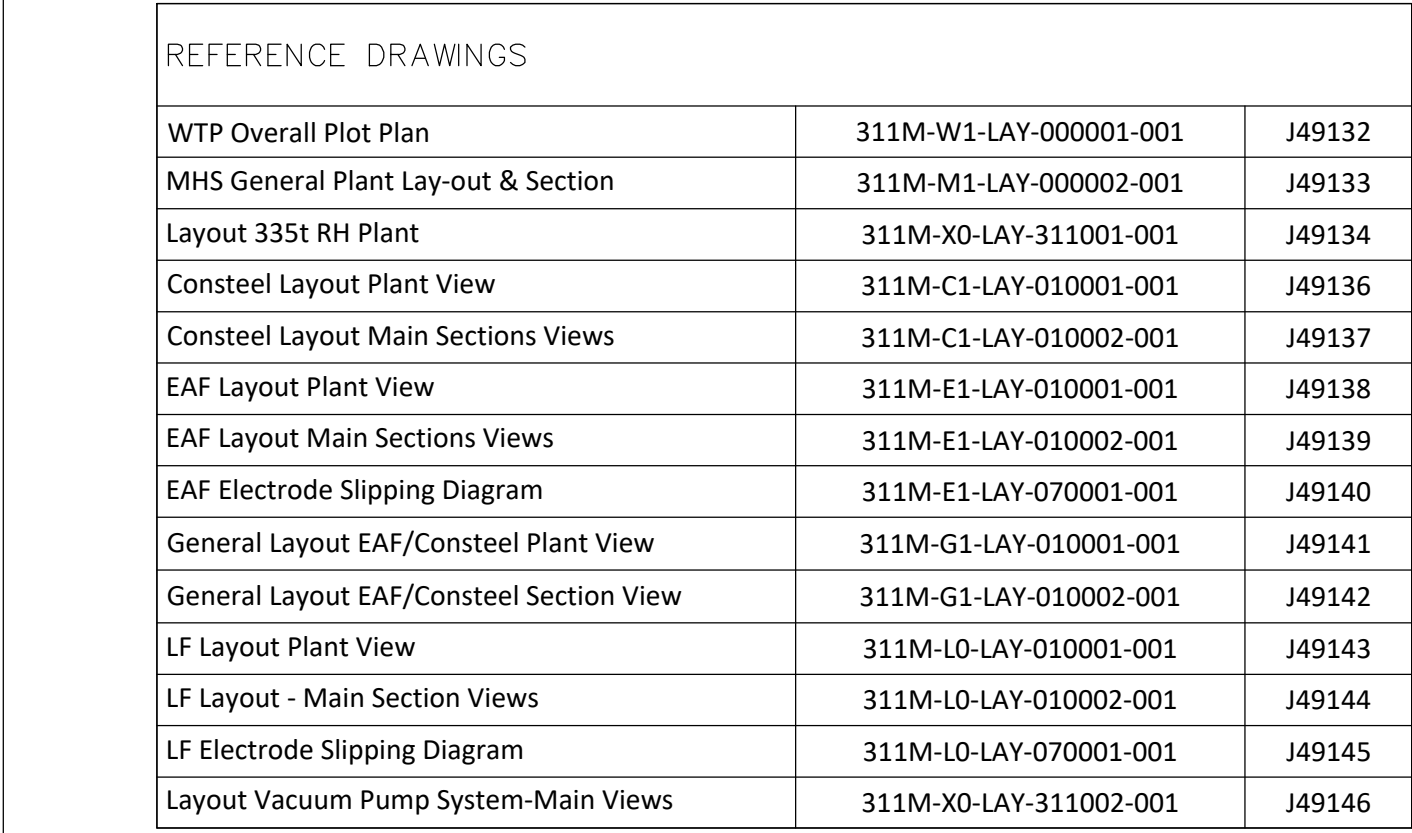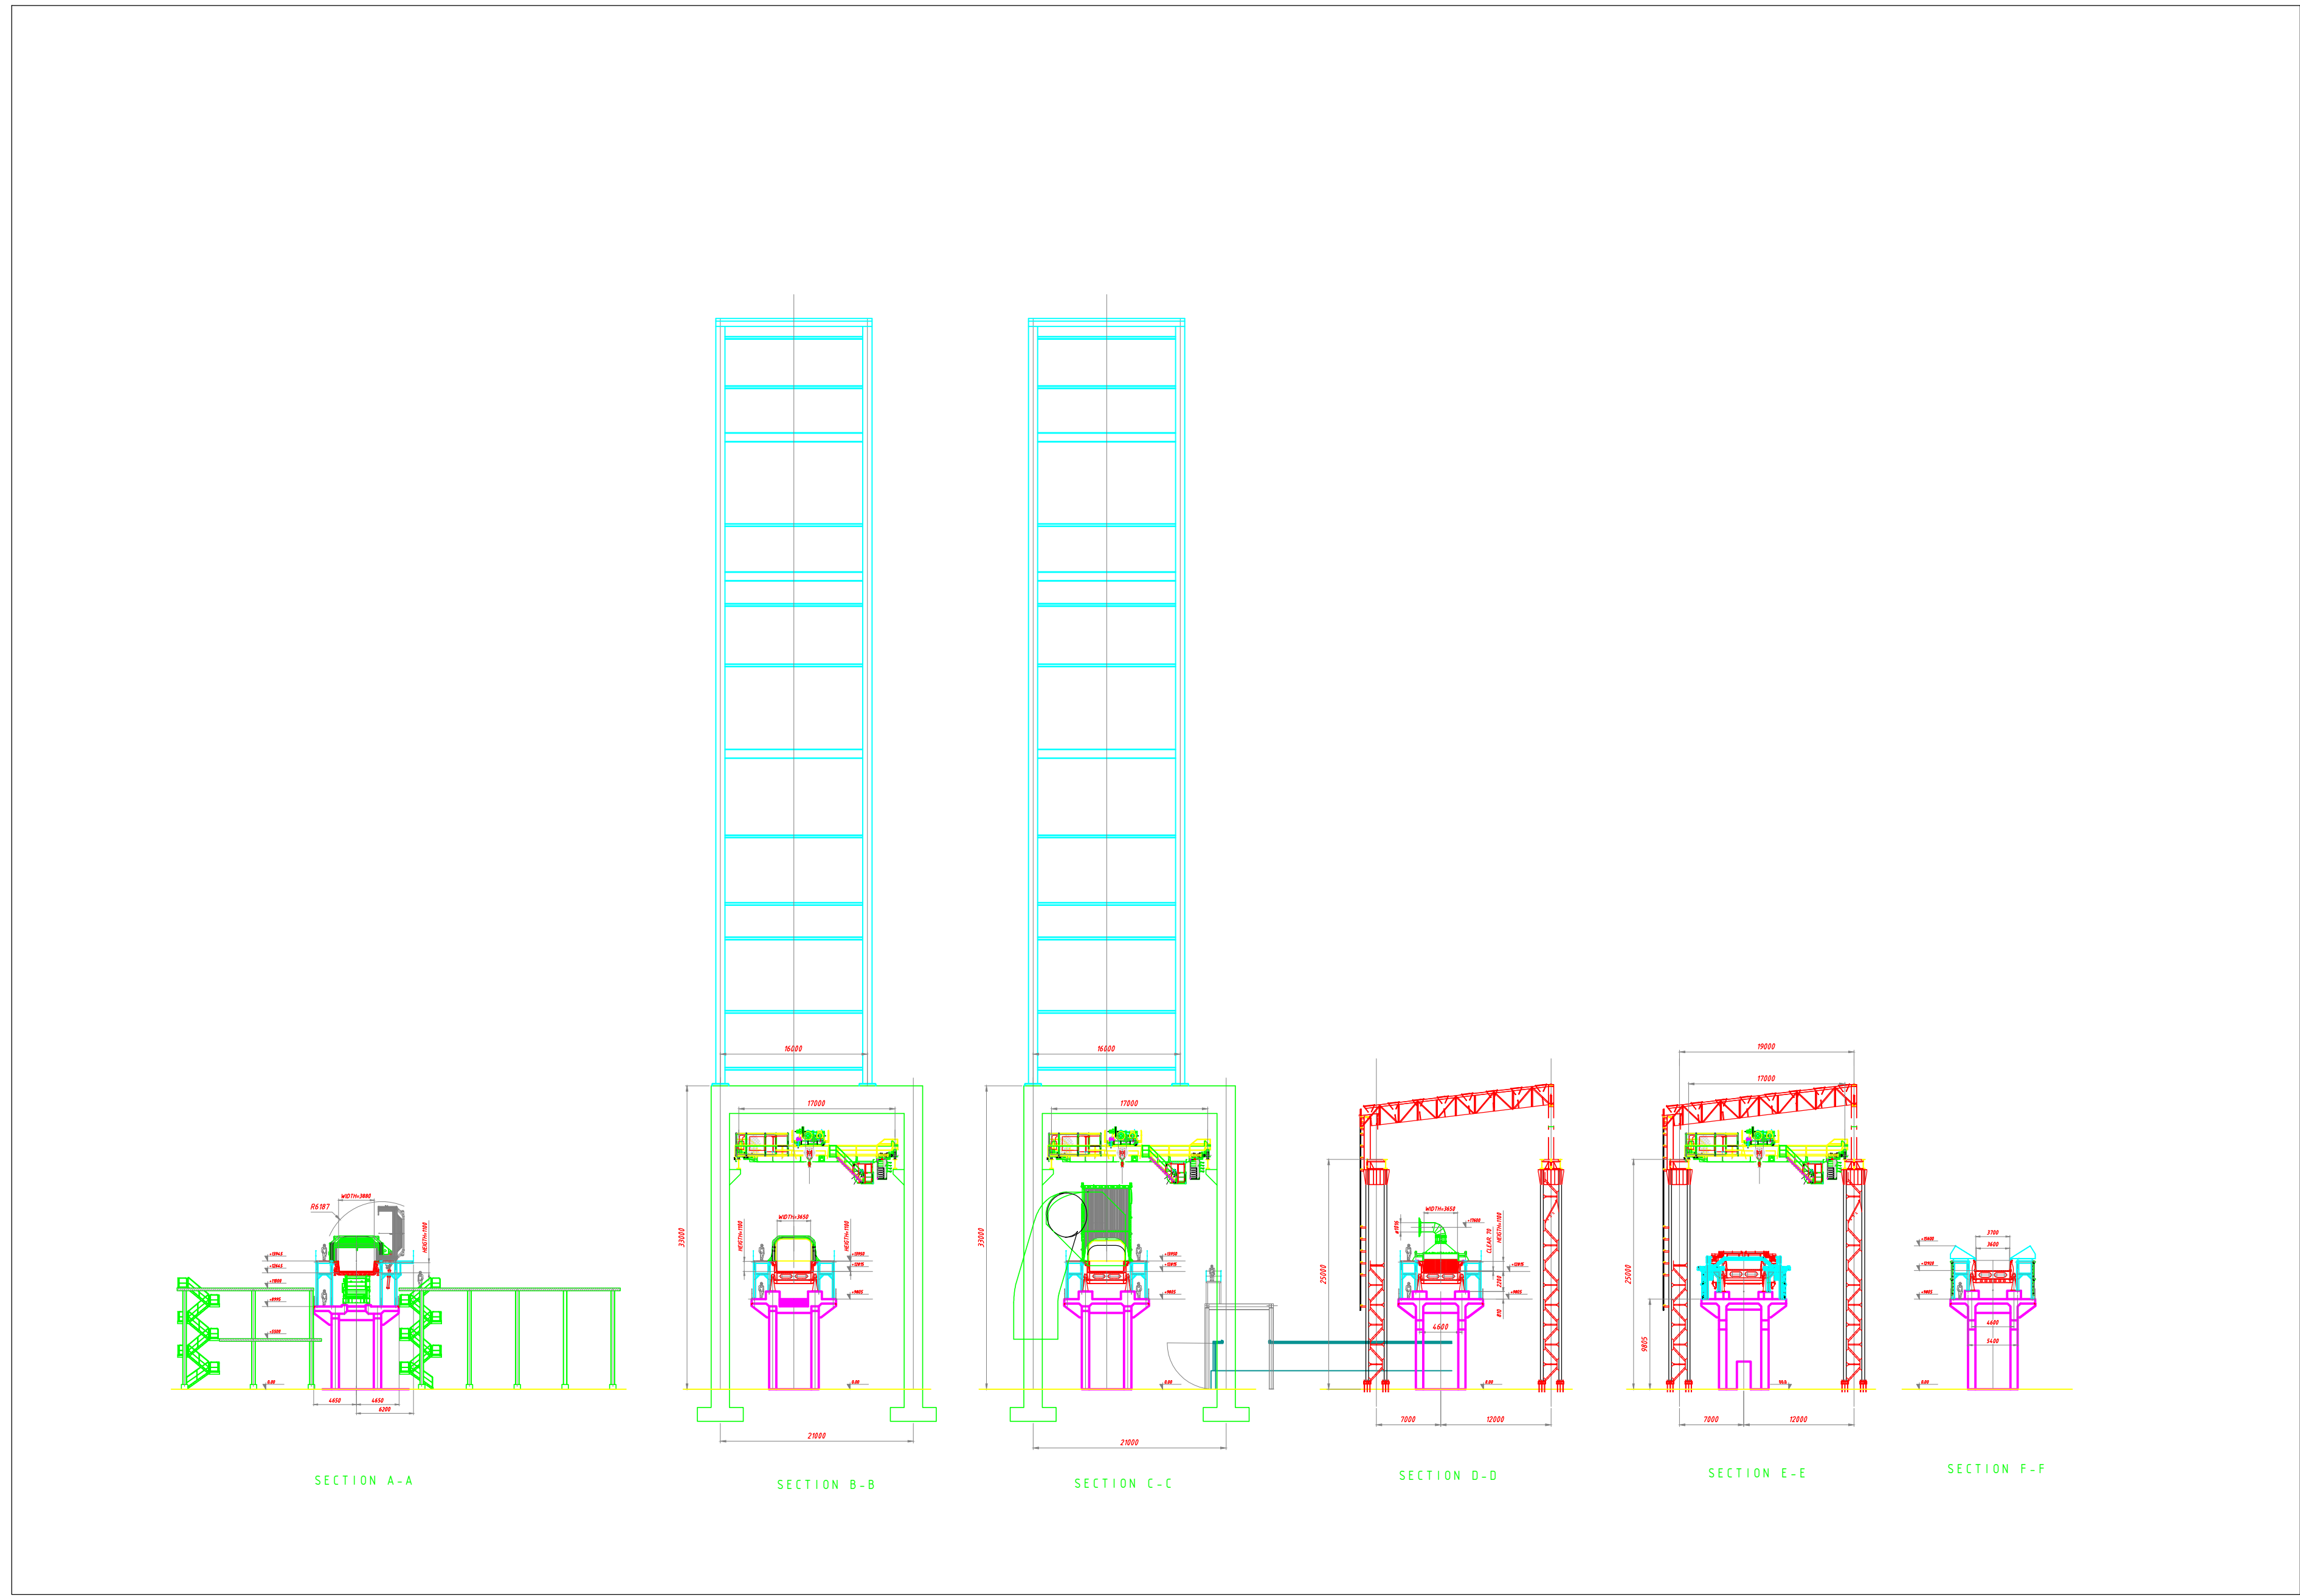[illegible][illegible]

REV.	DESCRIPTION - Description	DIS - Draw	CONTR - Check	APPR - Appr'd	DATA - Date	EMLSUC PERM - Issued for _____
Questo documento e le informazioni in esso contenute sono di esclusiva proprieta di TENOVA s.p.a. Ne e vietata la copia, riproduzione, pubblicazione, divulgazione, ed uso, anche parziale, per scopi diversi da quello per cui e stato preparato, senza autorizzazione scritta. This document and all information therein are the exclusive property of TENOVA s.p.a. and must not be copied, reproduced, or used, also extract for any purpose other than for which the document is provided without TENOVA's written authorization.						


tenova 

Headquarters
via Gerenzano, 58
21063 Castellanza (VA) / Italy
ISO 9001:2015

NUMERO COMMESSA Job Number	DESCRIZIONE COMMESSA Job Description		
Scala Scale 1:500	CLIENTE Customer	TATA STEEL NETHERLANDS	LOCALITA' Location IJMUIDEN

FORM Size	A0	OVERALL PLOT PLAN SECTION
PESO TOTALE(KG) Total Weight (kg)		

14913		Nr311M-G0-LAY-131106-001	FG. Sht.	3	DI of	3	REV 0
-------	---	--------------------------	-------------	---	----------	---	----------

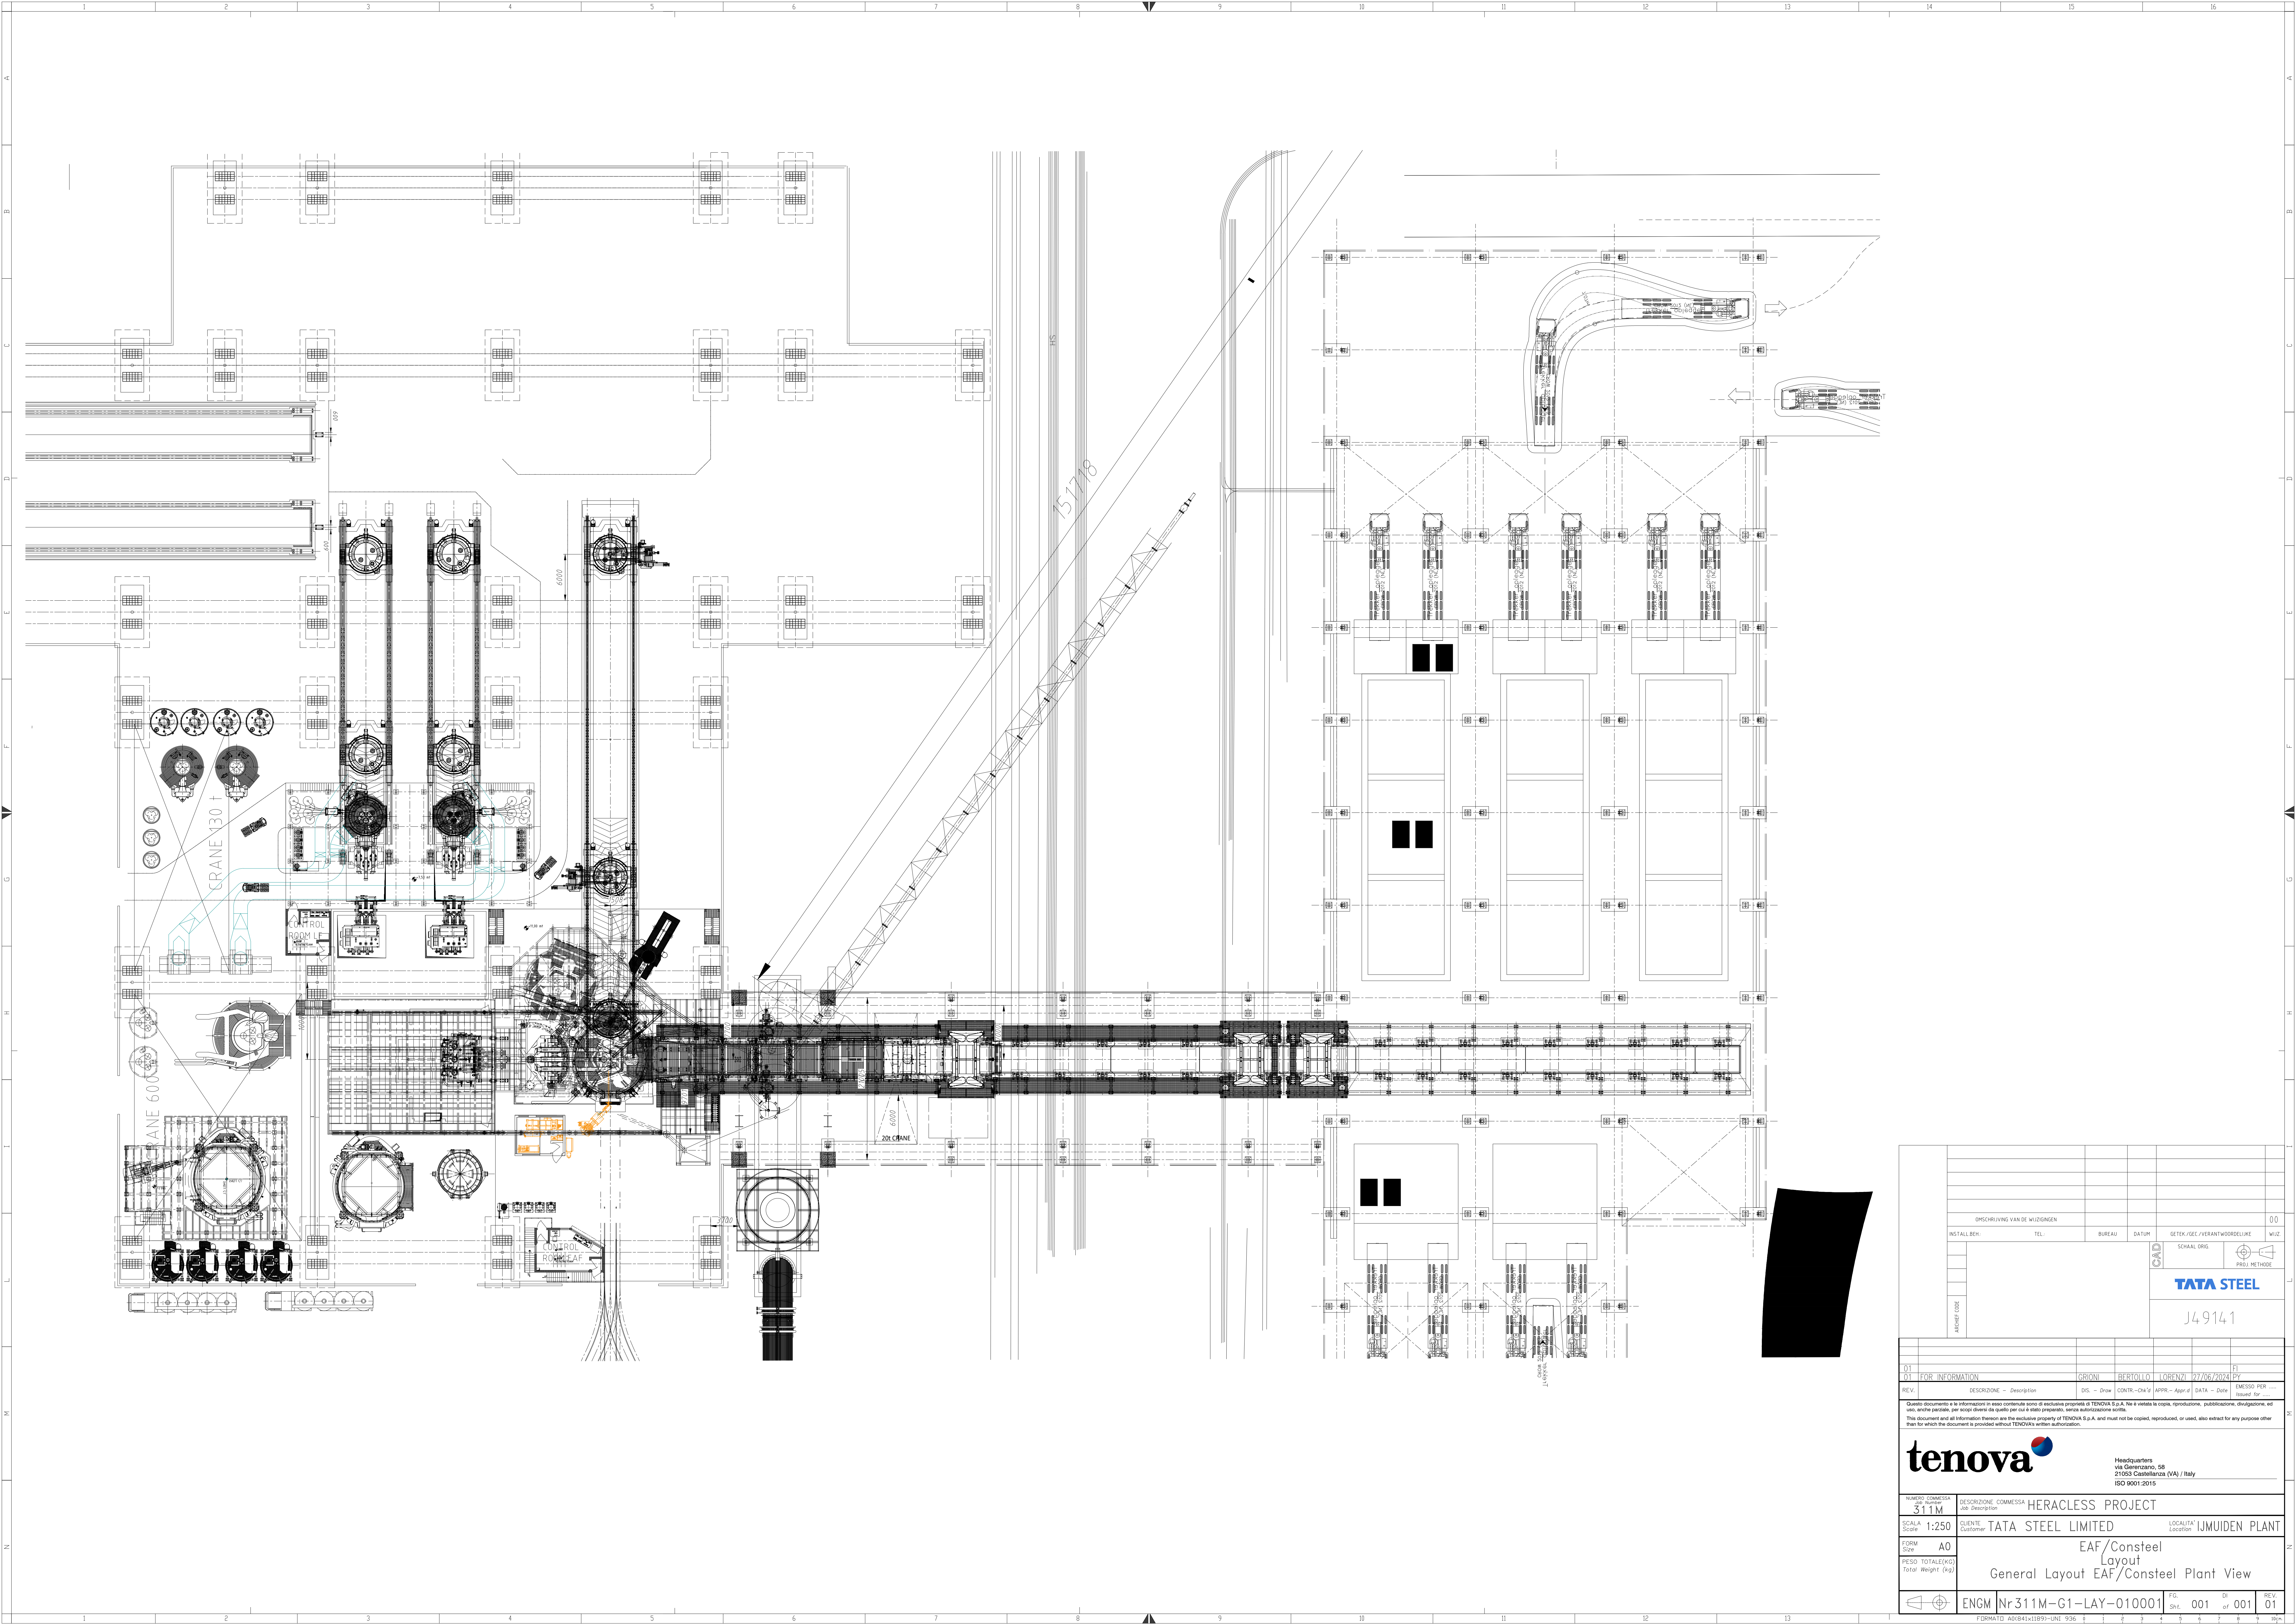

DISCHRIJVING VAN DE WIZIGINGEN		00	
INSTALL. BEH.	TEL.	BUREAU	DATUM
SCHAAL ORIG.		PROJ. METHODE	
ARCHIEF CODE		J49141	
01 FOR INFORMATION		GRIONI	BERTOLLO, LORENZI
REV.		DIS. --- Draw	CONTR. --- Chk'd
DESCRIPTION --- Description		APPR. --- Appr'd	DATA --- Date
F. MISSO PER		Released for	
Questo documento e le informazioni in esso contenute sono di esclusiva proprieta di TENOVA S.p.A. Ne e vietata la copia, riproduzione, pubblicazione, divulgazione, ed uso, anche parziale, per scopi diversi da quello per cui e stato preparato, senza autorizzazione scritta. This document and all information therein are the exclusive property of TENOVA S.p.A. and must not be copied, reproduced, or used, also extract for any purpose other than for which the document is provided without TENOVA's written authorization.			
tenova		Headquarters via Geronziano, 56 21053 Castelfranco (VA) / Italy ISO 9001:2015	
NUMERO COMMESSA 3111M		DESCRIZIONE COMMESSA HERACLESS PROJECT	
SCALA 1:250		SQUENTE TATA STEEL LIMITED	
FORM A0		LOCALITA' IJMUIDEN PLANT	
PESO TOTALE(KG) Total Weight (kg)		General Layout EAF/Consteel Plant View	
ENG		Nr3111M-G1-LAY-010001	
REV		001	
REV		01	